
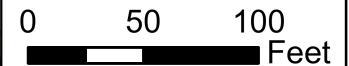



# 2023 City of Goshen Paving Package

## Alley from Main St. to Alley

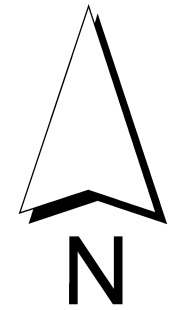

### Legend

- Full-Depth Reclamation
- Full-Depth Replacement
- Mill and Pave
- Mill and Pave w/ Full-Depth Patching
- Overlay
- Overlay w/ Full-Depth Patching

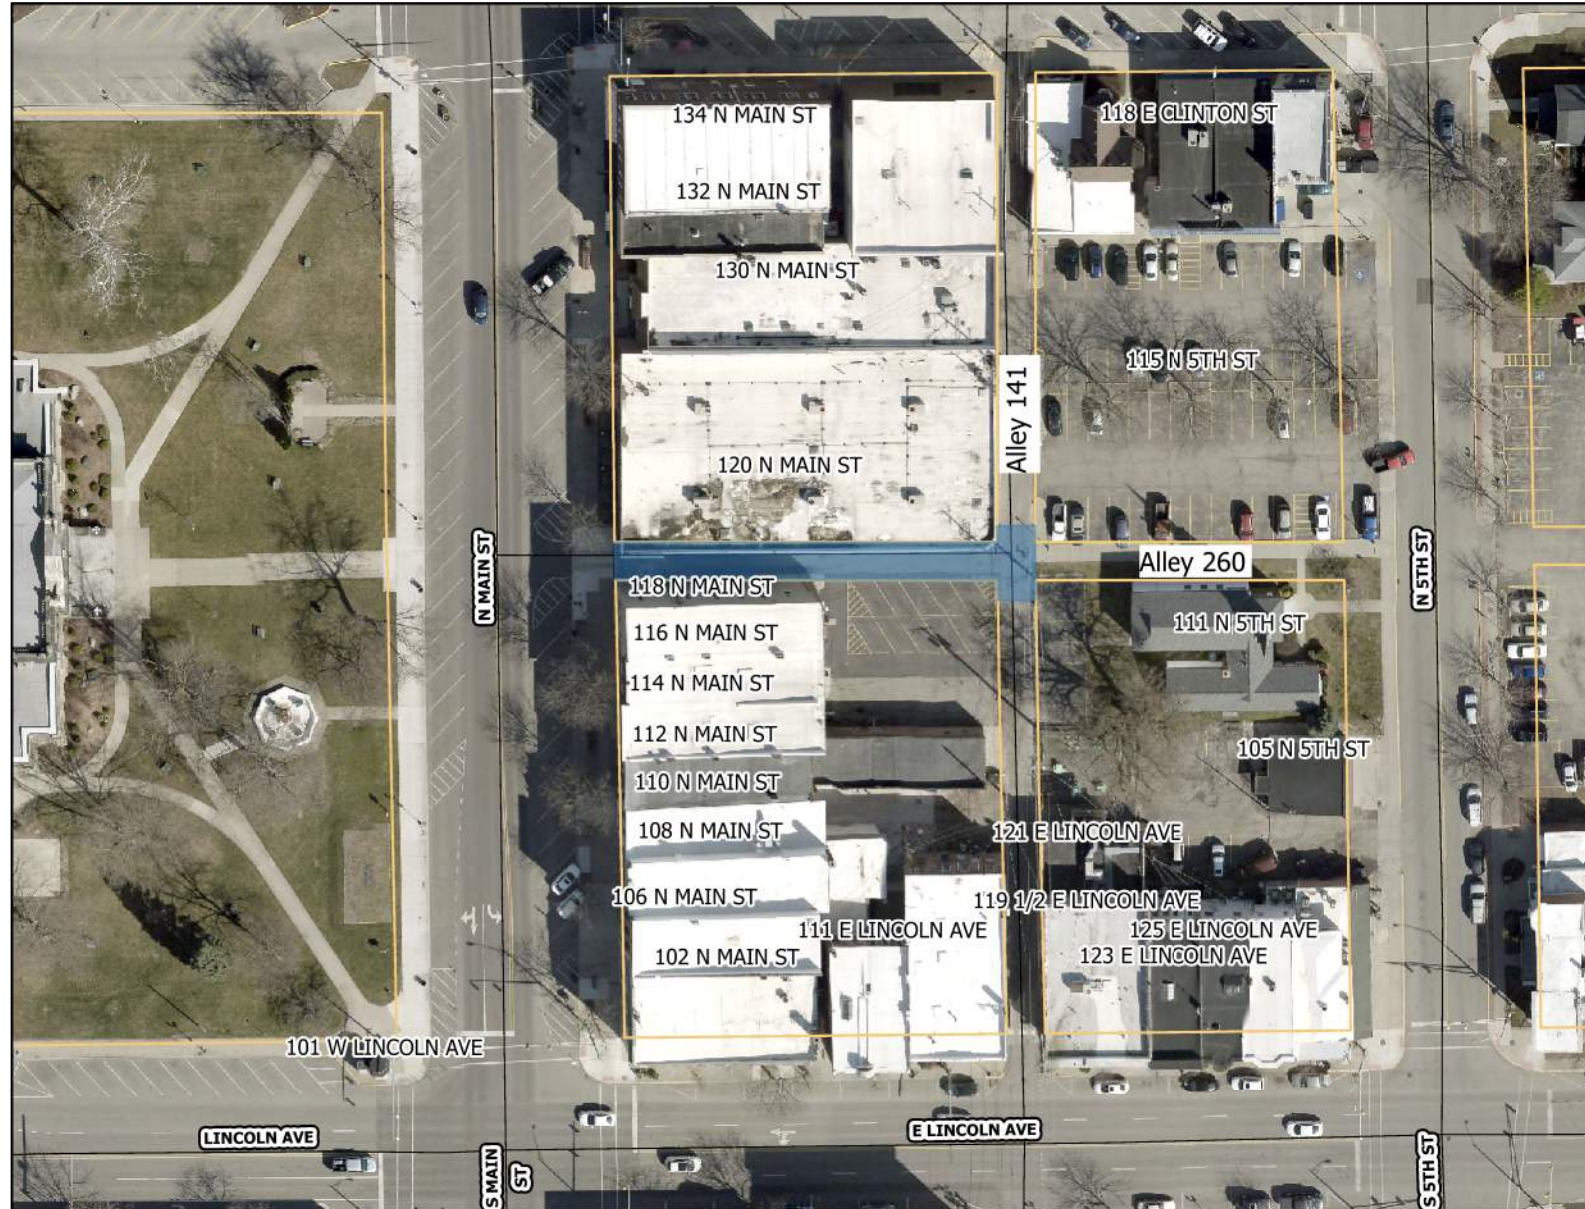

Street	Area	Activity
Alley No. 260	363 sqYd	Full-Depth Replacement

**Full Depth Section**  
 1 1/2" HMA Surface  
 4" HMA Binder  
 4" No. 53 Recycled Concrete

